



2 BDF RACK ELEVATION
1 1/2" = 1'-0"

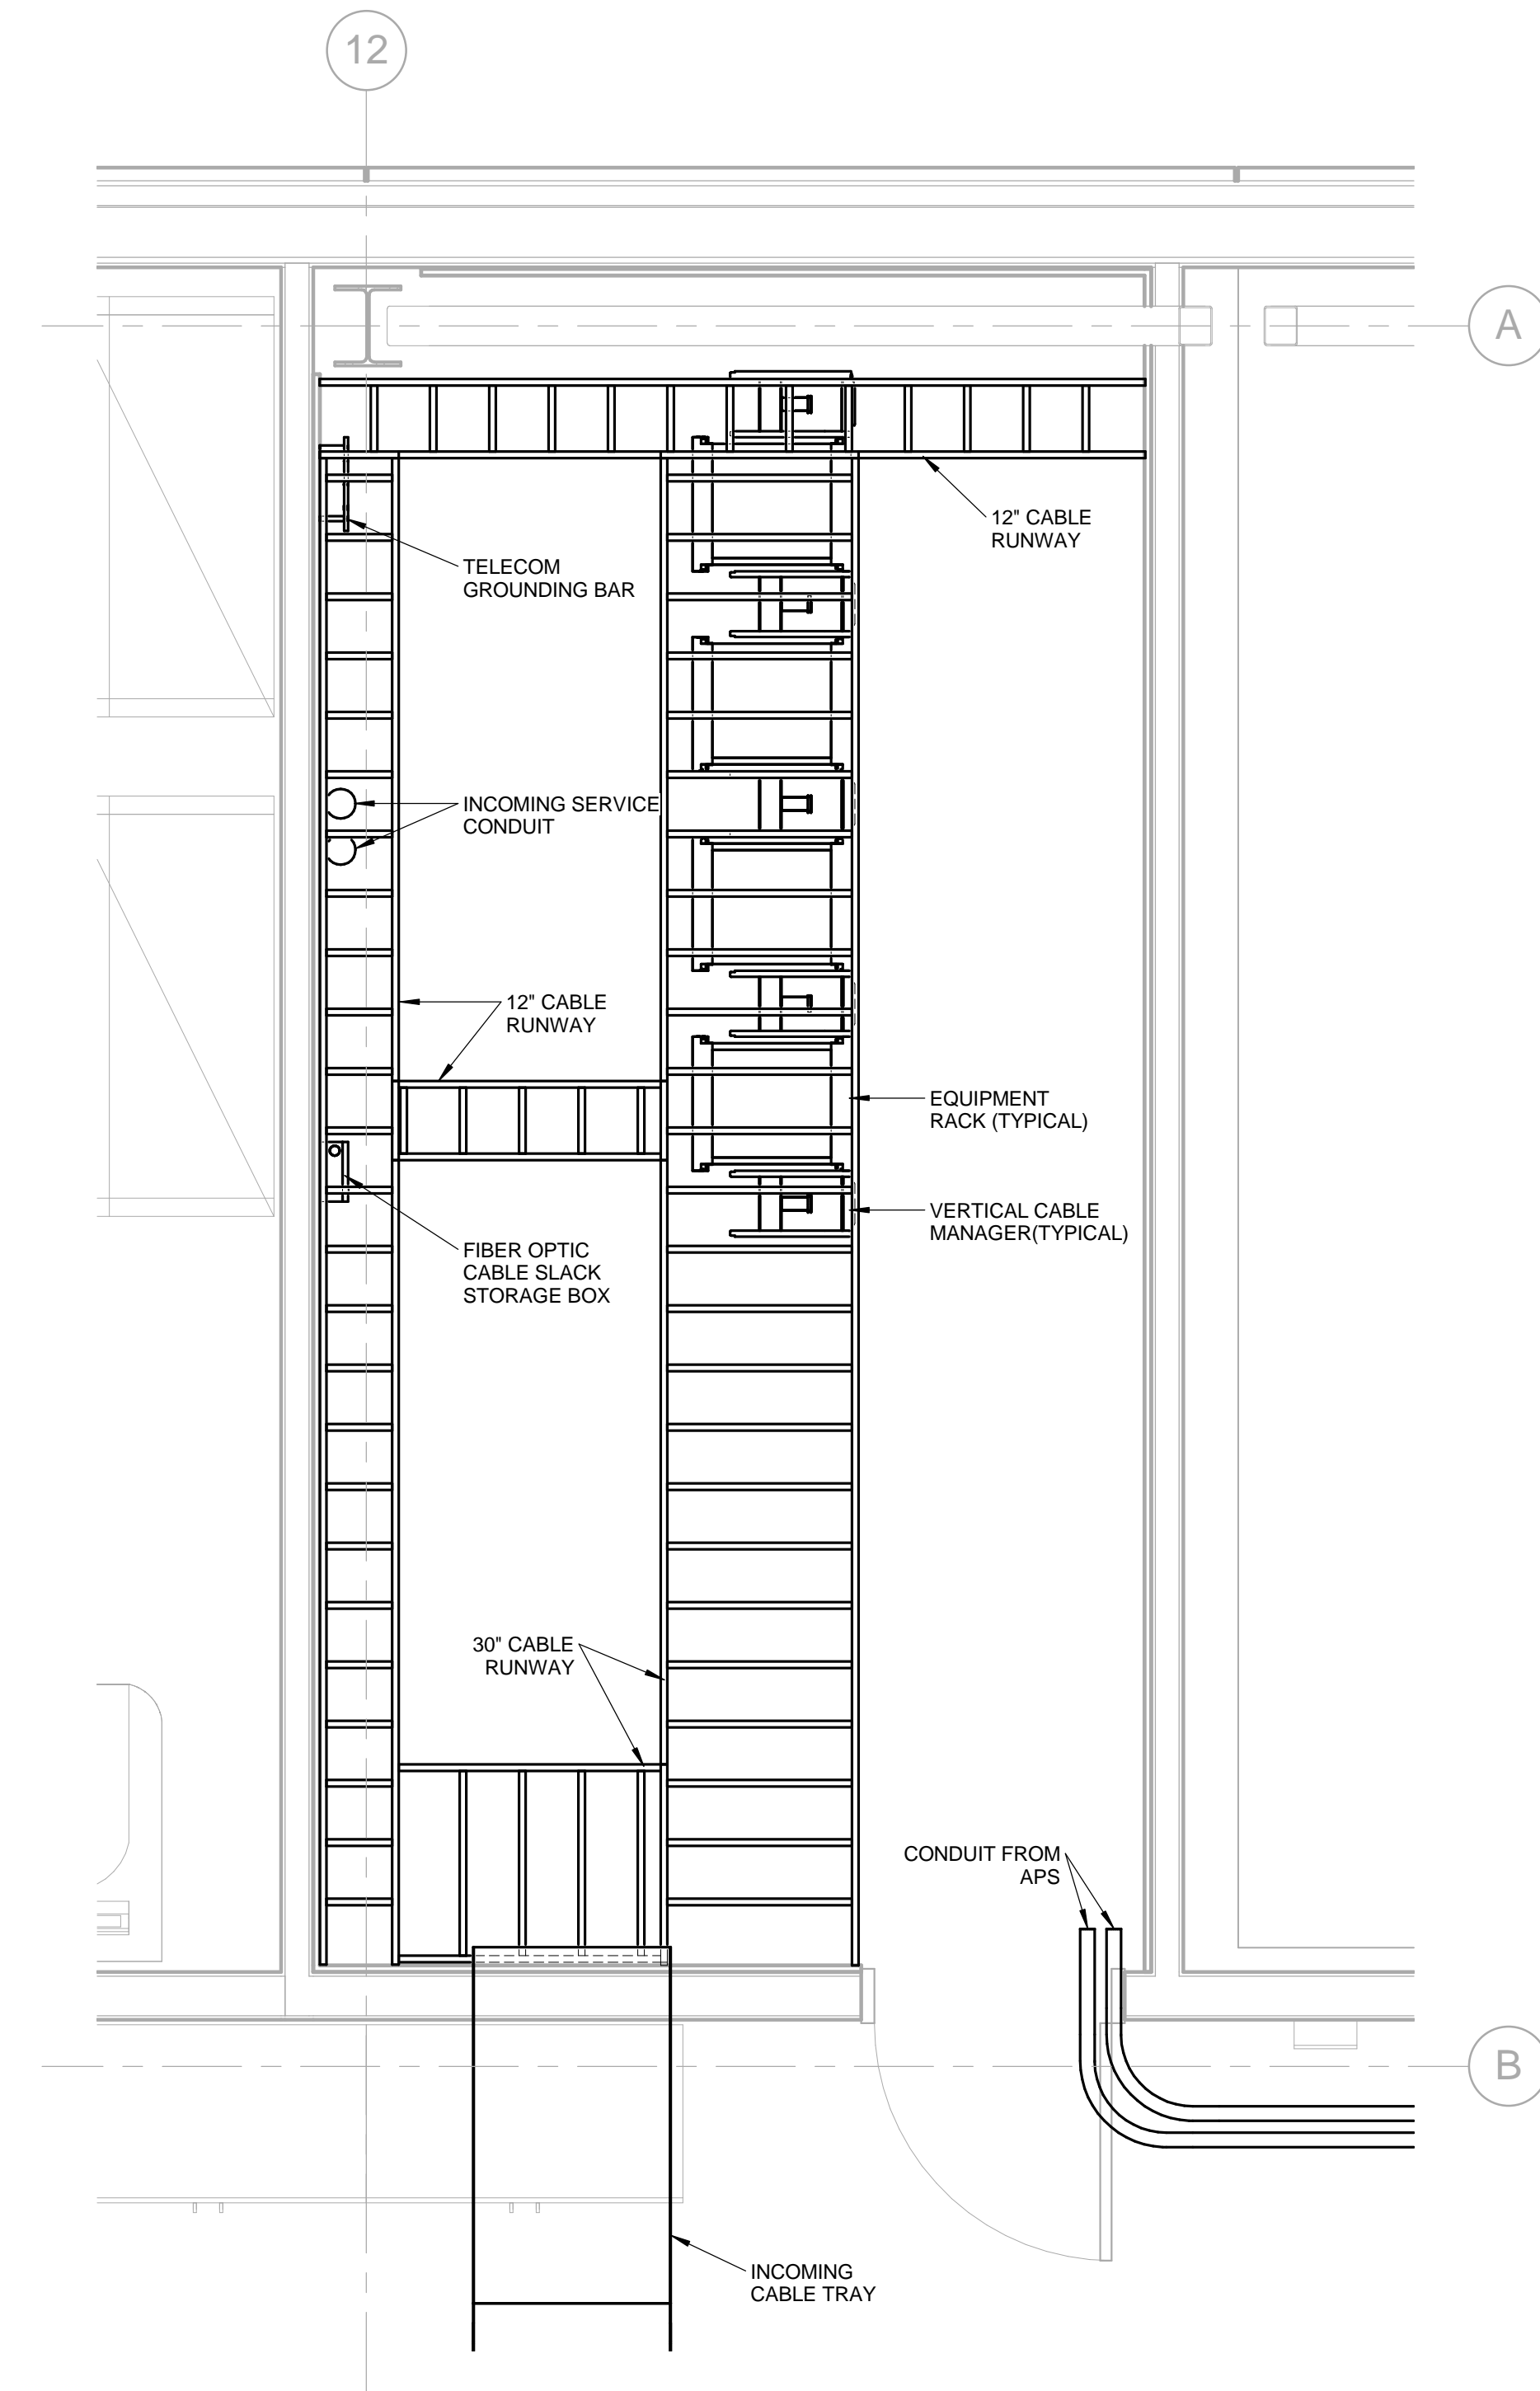

1 ENLARGED BDF ROOM LAYOUT
1/2" = 1'-0"

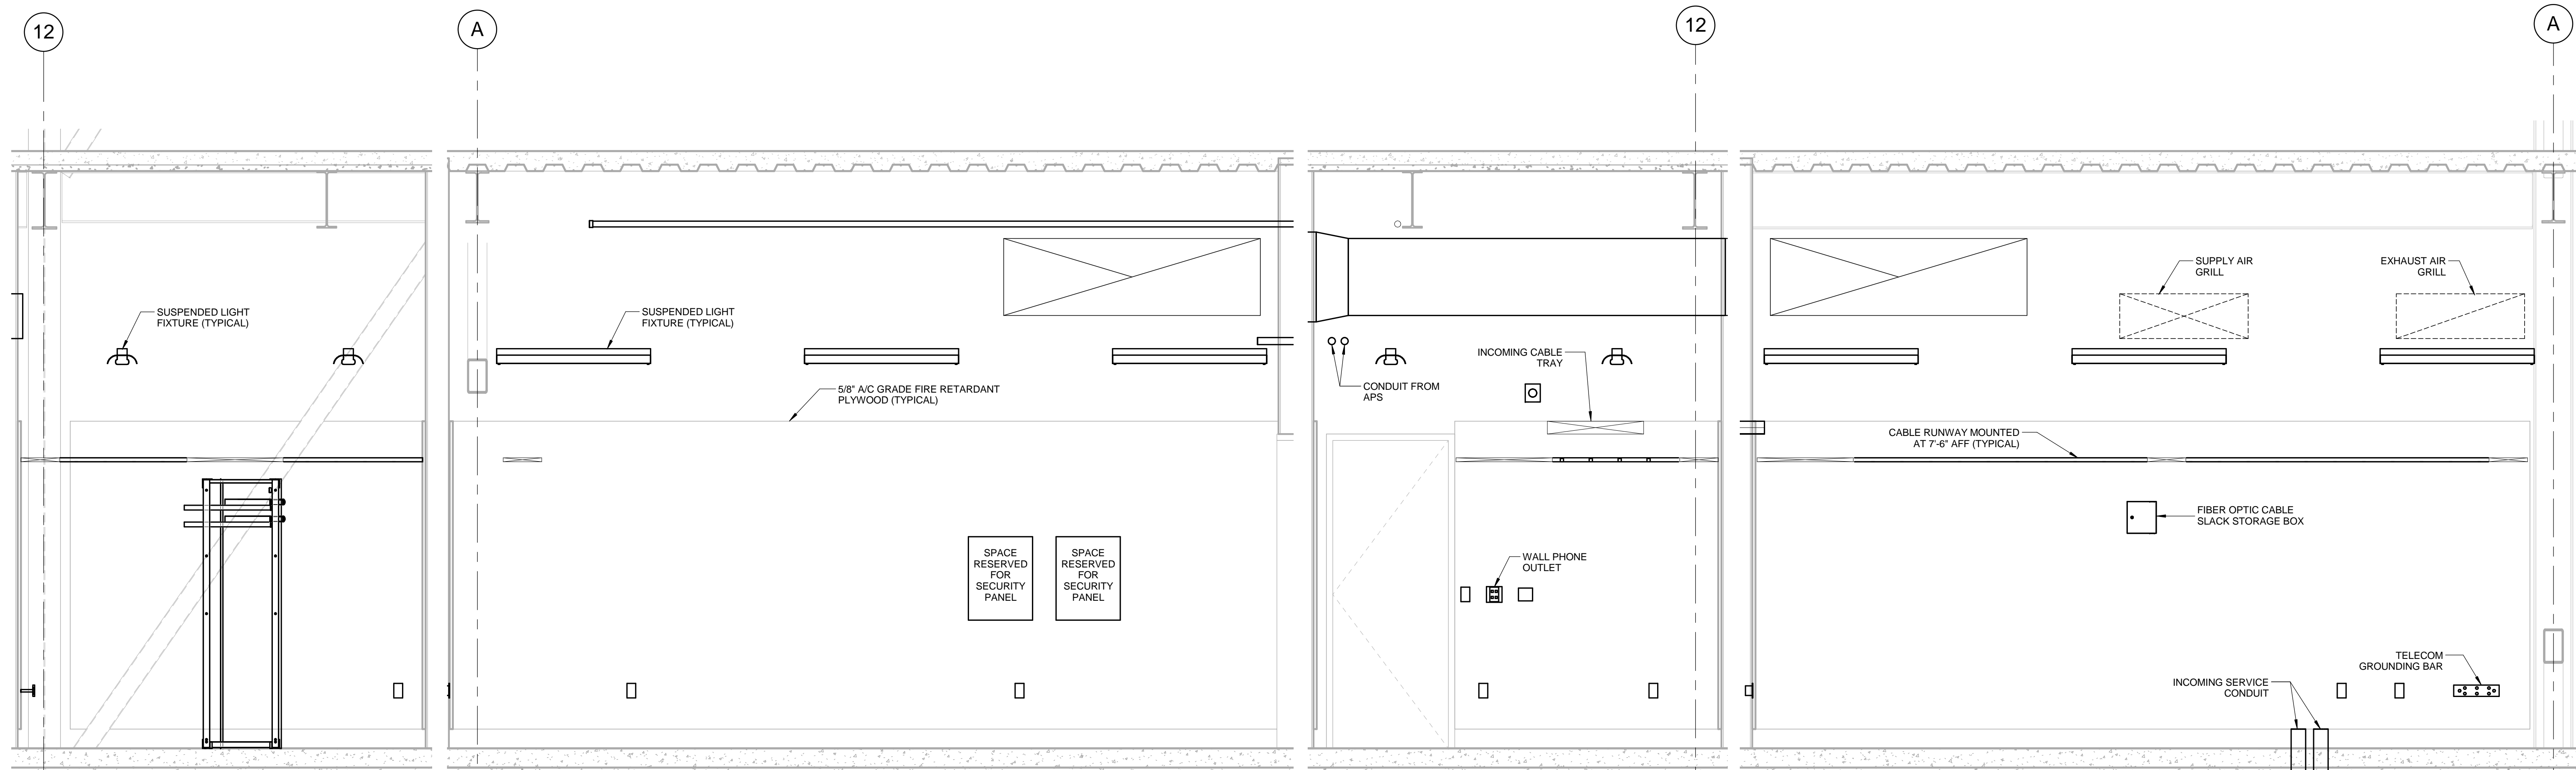

3 BDF NORTH WALL ELEVATION
1/2" = 1'-0"

4 BDF EAST WALL ELEVATION
1/2" = 1'-0"

5 BDF SOUTH WALL ELEVATION
1/2" = 1'-0"

6 BDF WEST WALL ELEVATION
1/2" = 1'-0"

SMITHGROUP
architecture engineering interiors planning

SMITHGROUP, INC.
35 EAST WACKER
SUITE 2200
CHICAGO, IL 60601
T 312.641.0770
F 312.641.6728
www.smithgroup.com

JJR
landscape architecture
planning
urban design
civil engineering
environmental science

JJR, LLC
35 EAST WACKER DRIVE
SUITE 2200
CHICAGO, ILLINOIS 60601
312.641.0510 T
312.641.0668 F
www.jjr-us.com

A&E Affiliated Engineers

Affiliated Engineers, Inc.
5802 Research Park Boulevard
Madison, Wisconsin 53719
Tel 608.238.2616 Fax 608.238.2614

Thornton Tomasetti


Thornton Tomasetti, Inc.
330 N. Wabash Avenue, Suite 1500
Chicago IL 60611-7622
T 312.596.2000 F 312.596.2001

TERRA ENGINEERING LTD.
225 West Ohio Street, 4th Floor
Chicago, Illinois 60654
T 312.467-0123 F 312.467-0220

SEALS AND SIGNATURES



KEYPLAN

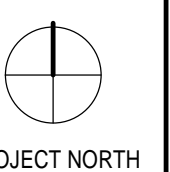

ISSUED FOR CONSTRUCTION 07/03/12

REV. NO. DESCRIPTION BY APVD DATE

Argonne
NATIONAL LABORATORY

FMS
Facilities Management Services

PROJECT TITLE ADVANCED PROTEIN
CRYSTALLIZATION FACILITY,
ARGONNE NATIONAL LABORATORY

PROJECT NO 08541-00

DRAWING TITLE

**ENLARGED BDF ROOM
LAYOUT**

DESIGNED MAT A/E CAD FILE T4.0.0 FACILITY NO.1

DRAWN MEK A/E DWG. NO. T4.0.0

CHECKED MAT CAD NO.

PROJECT MANAGER DWG STATE

ANL - JESSE ADAMS BND ORDER

DATE - 07/03/12

FACILITY DOCUMENT NUMBER J446-101-W T4.0.0